




HEBEL INTERTENANCY WALL BATHROOM POD ONE SIDE HEB 1451

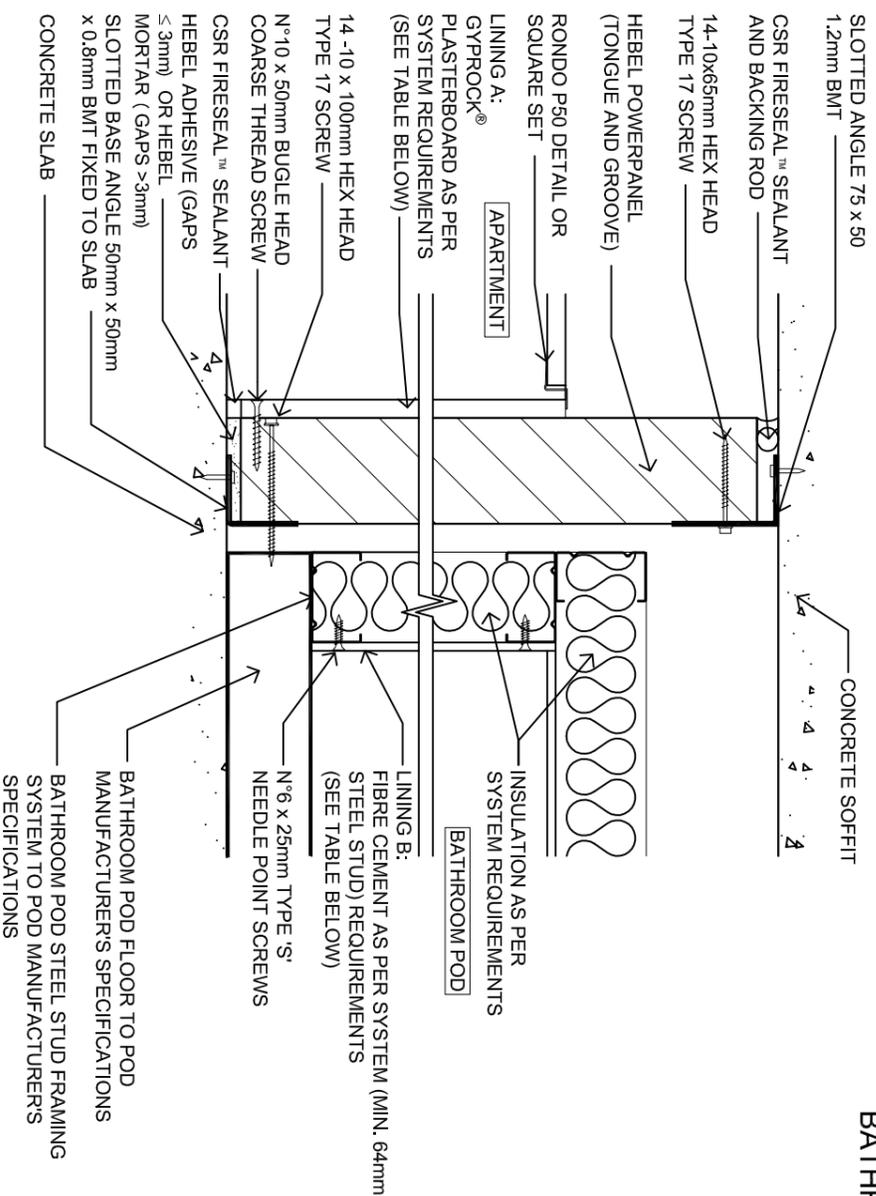

VERTICAL CROSS SECTION DETAIL AA

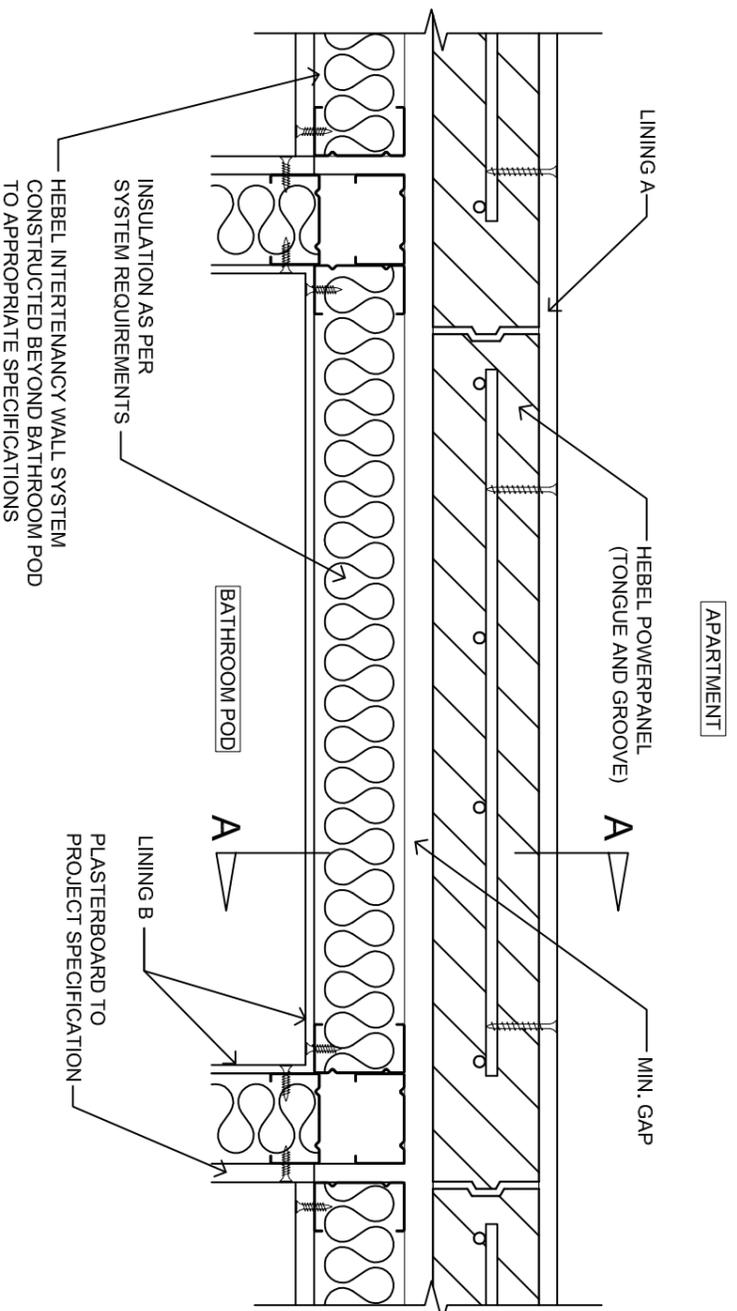

DETAIL PLAN VIEW

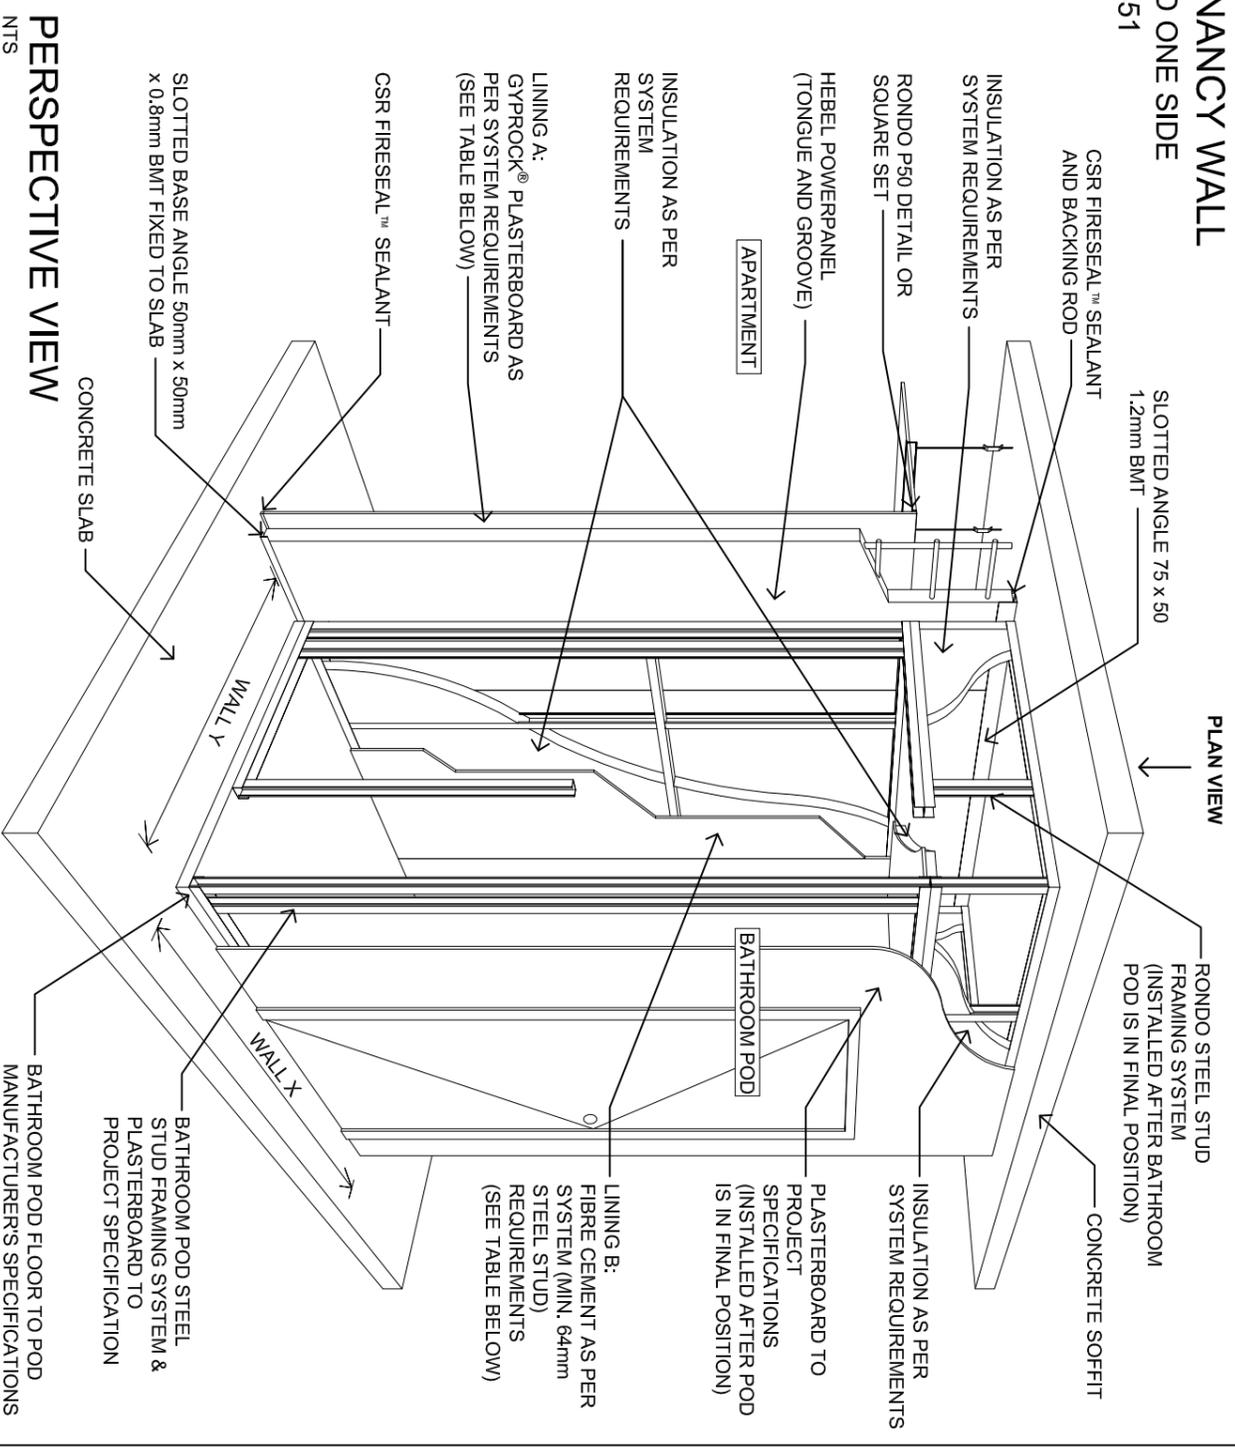

PERSPECTIVE VIEW

CODE	APPLICATION	WALL WIDTH	WALL HEIGHT	FRL (A)	R+C ^(B)	SYSTEM COMPONENT VARIATIONS			
						LINING A	MIN. GAP	LINING B	
HEB 1451	APARTMENT TO BATHROOM POD	178mm	UP TO 3.3m HIGH	-/90/90 FOR WALL HEIGHTS UP TO 3.3m	≥50dB	13mm GYPROCK CD	20mm	75mm BRADFORD ACOUSTIGARD 11, OR 75mm MARTINI PRIME 75, OR 70mm SPRAY FOAM (11kg/m ³)	6mm FIBRE CEMENT

- (A) FRL VALUES SHOULD BE READ IN CONJUNCTION WITH CSIRO FIRE OPINION FCO FCO-3036. FOR WALLS > 3.3m AND ≤ 4.65m, HEBEL POWERPANEL CAGED TONGUE & GROOVE WILL ACHIEVE A FRL OF -/120/120.
- (B) ACOUSTIC VALUES SHOULD BE READ IN CONJUNCTION WITH ACOUSTIC LOGIC ASSESSMENT REPORT 201515386.3/0707AR/RS/GW.
- (C) WHERE BATHROOM PODS ARE INSTALLED ALONG SIDE A FACADE WALL AND ONE POD WALL FORMS PART OF THE FACADE WALL CONSTRUCTION, THE INSTALLATION USED IN THIS WALL MUST BE DEMAED NON-COMBUSTIBLE.

- GENERAL NOTES:
- INSULATION & PLASTERBOARD ARE REQUIRED AROUND BATHROOM POD PERIMETER TO CONCRETE SOFFIT.
 - FOR MORE CONSTRUCTION AND PRODUCT INFORMATION REFER TO HEBEL DESIGN AND INSTALLATION GUIDE FOR HIGH RISE APARTMENTS, HOTELS, STUDENT ACCOMMODATION - CORRIDOR, INTERTENANCY, SHAFT & SERVICE WALLS (HELT117).

CSR BUILDING PRODUCTS LTD
HEAD OFFICE: TOWER 38, BELMONT NORTH RIVER NSW 2113
LOCKED BAG 1345, NORTH RIVER DC NSW 1703
A.S.N. 55 008 631 355 PH: 1300 369 448
www.hebelusa.com.au

hebel
The better way to build
CSR Building Products Limited
113 Wharfway, Sydney NSW 2000
Phone: 02 520 5300
Fax: 02 520 5300
A.S.N. 55 008 631 355

SYSTEM CODE	TITLE	SCALE	SHEET SIZE	DRAWN	DATE
HEB1451	HEBEL INTERTENANCY WALLS WITH BATHROOM POD	1:5 @ A3	A3	ZK	26.05.16
DESIGN CODE REFERENCE			SHEET NO.	CHECK	REVISION
			1 of 1	SD	D