


TYPICAL NOISE WALL LAYOUT PLAN
SCALE = 1:200

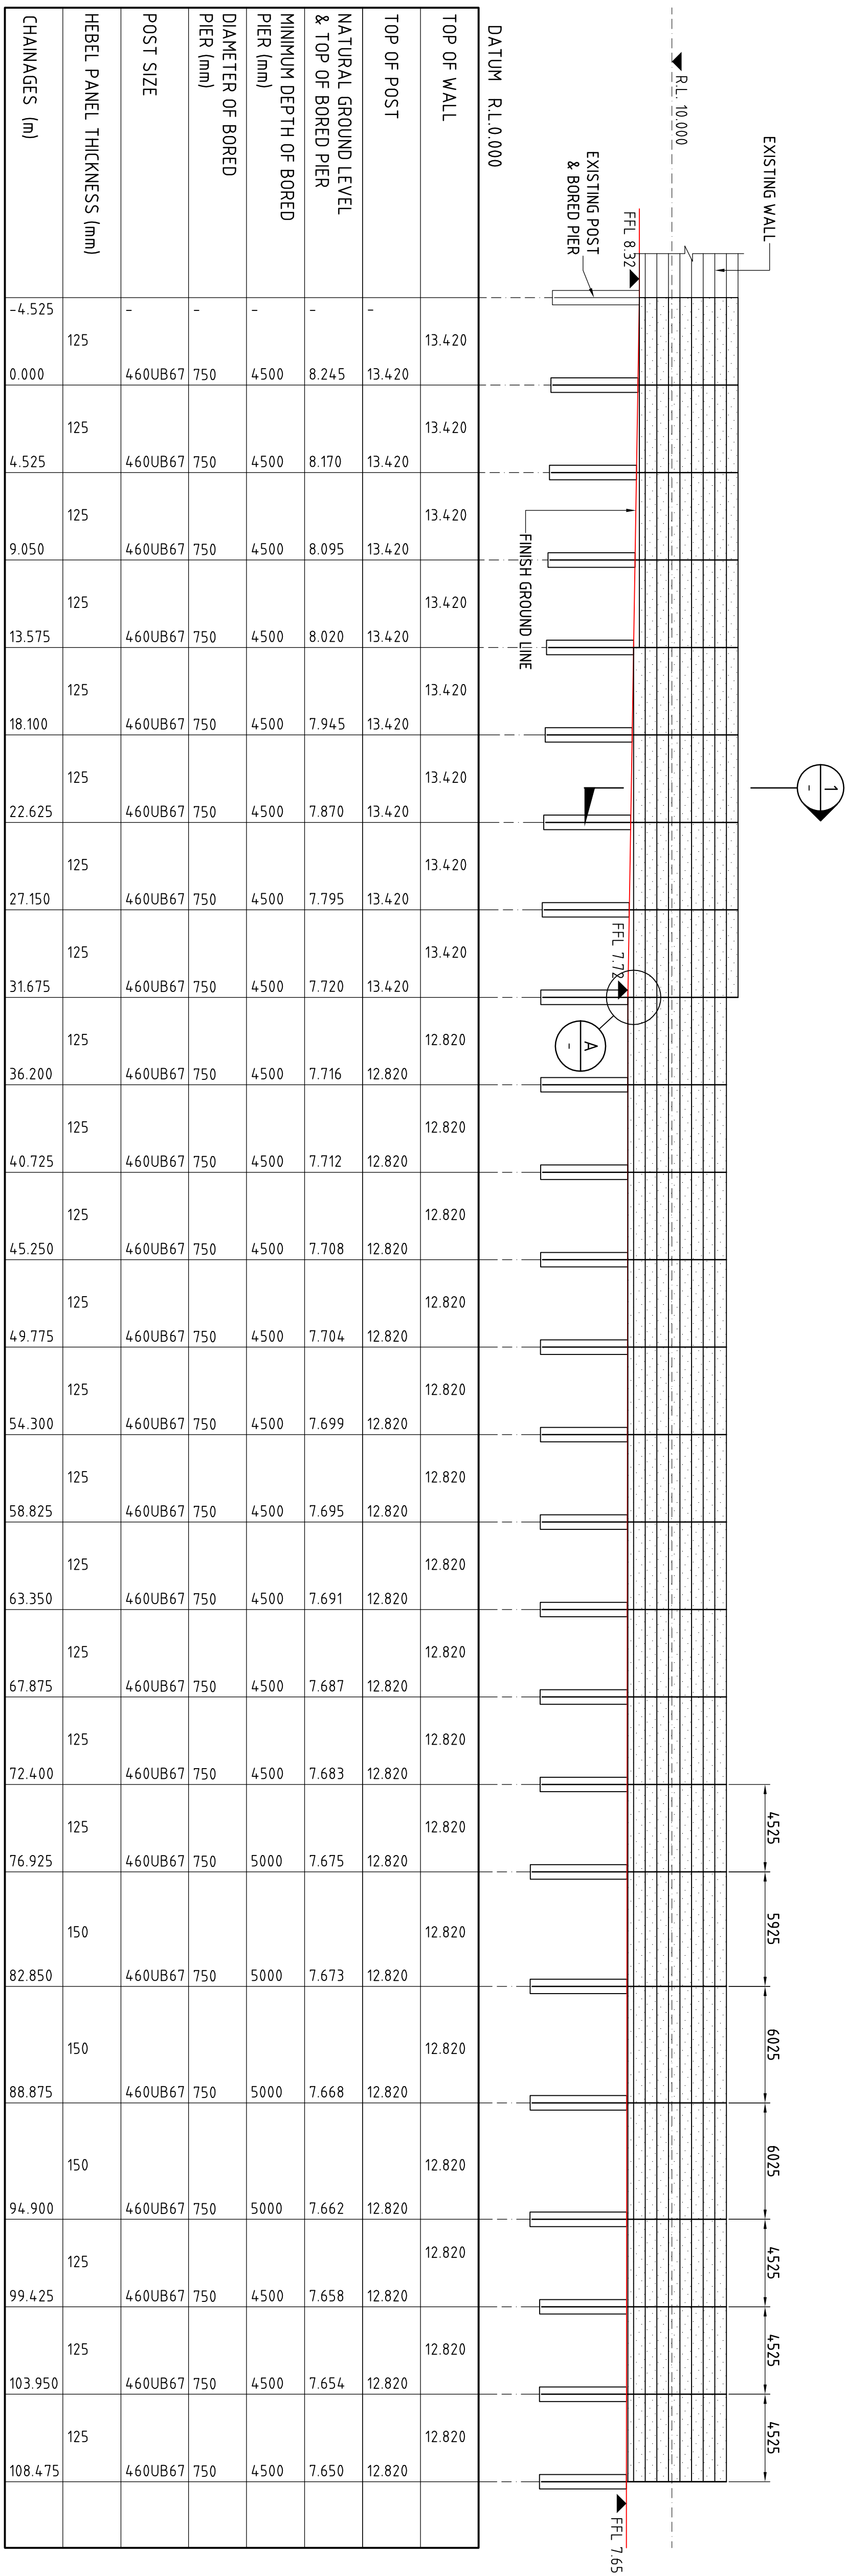

TYPICAL NOISE WALL ELEVATION
SCALE = 1:200

USE ONLY FOR DISCUSSION PURPOSES
NOT TO BE USED FOR CONSTRUCTION PURPOSES

ISSUE	DATE			PROJECT	NUMBER	JOB NO.
A	ISSUED FOR DISCUSSION	07/07/99		CSR STANDARD SOUND BARRIER	IN SET -	SAMPLE
		SCALES 1:1 10 20 30 40 50 60 70 80 12 25 50 60 80 100 120 140 160 15 100 200 300 400				
						
		 CSR PANEL SYSTEMS Level 3 9 HEDD STREET CHATSWOOD NSW 2067 Phone: (02) 9235 8000 Fax: (02) 9372 5453 A.B.N. 55 008 631 356		CLIENT		
		 hebel The better way to build 112 Wisemans Ferry Road Somersby, NSW 2550 Phone: (02) 4340 3380 Fax: (02) 4340 3380 CSR Building Products Limited A.B.N. 55 008 631 356				
		DRAWING TITLE				
		TYPE 2 - TYPICAL HEBEL				
		SOUND BARRIER				
		DESIGN	CHECK	SCALE	SHEET	
		X.X.	X.X.	AS SHOWN	TEM-01	
		DRAWN	DATE			
		X.X.	12/02/09			